



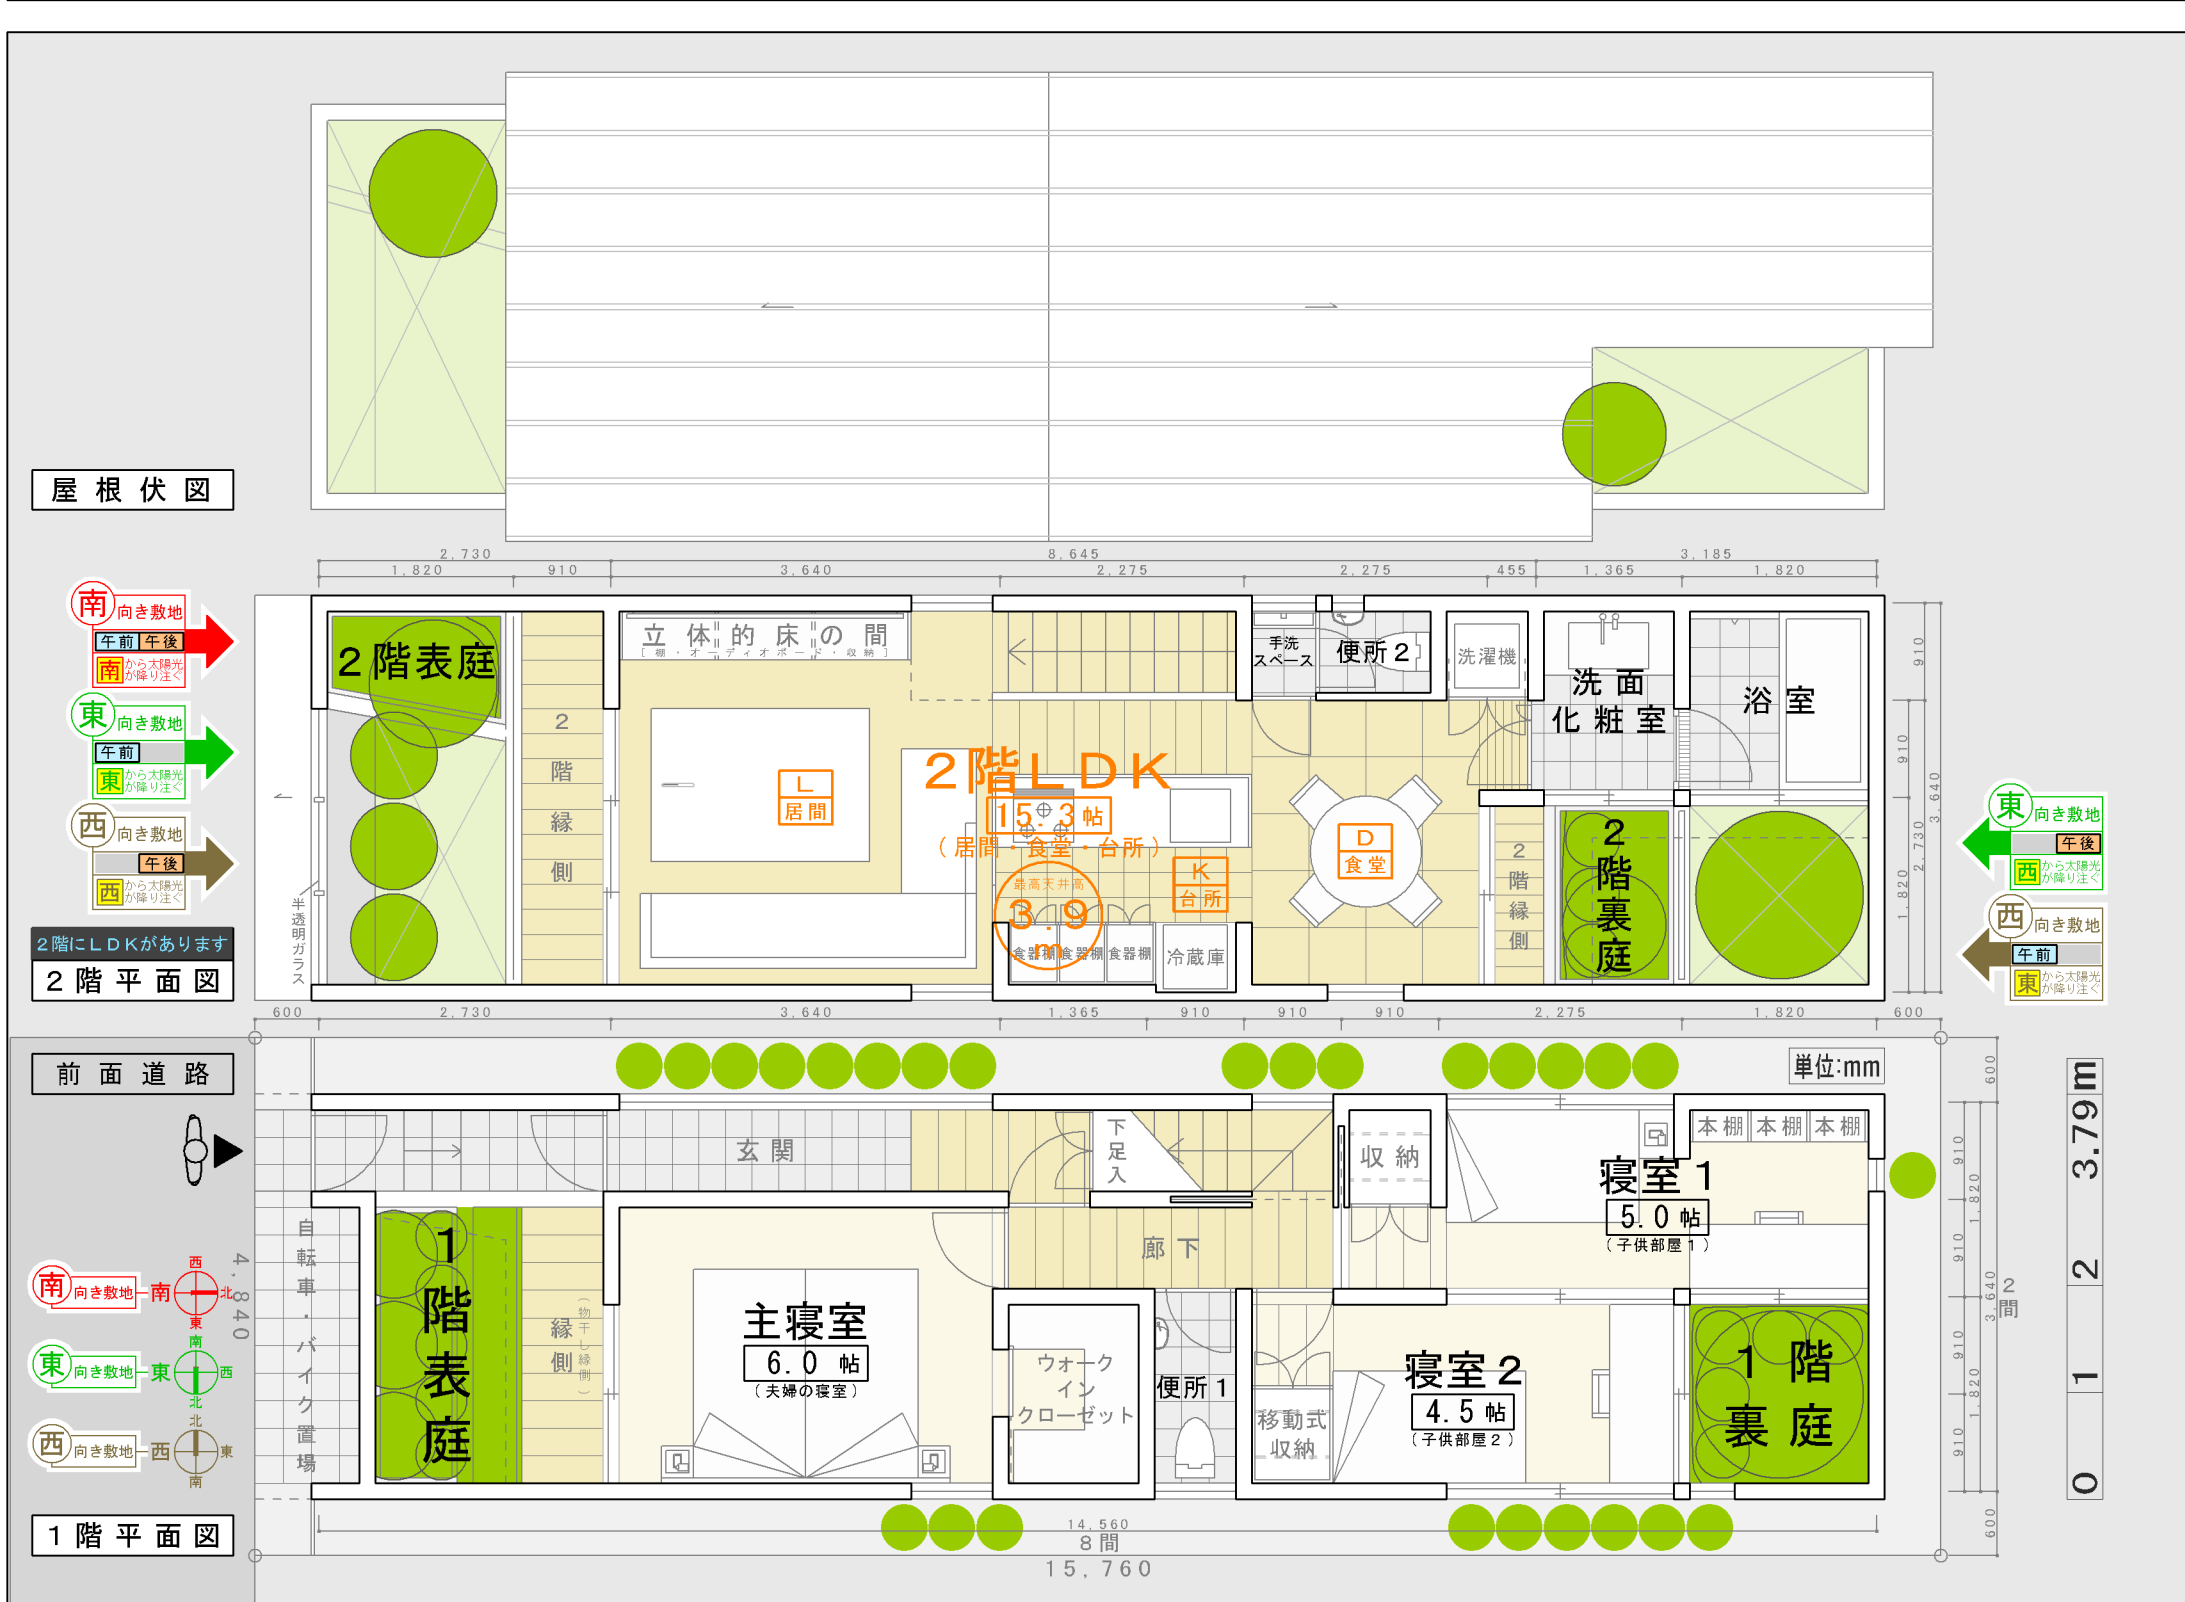

## 玄関から2階へ、最短で上がるプラン

The diagram illustrates a two-page spread. The left page features a green circle in the top-left corner, with a small white rectangle below it. A green rectangle with a diagonal line is positioned in the bottom-left corner. A small white rectangle is located in the bottom-right corner. The right page features a green rectangle with a diagonal line in the bottom-right corner. A small white rectangle is located in the bottom-left corner. Arrows indicate movement from the left page to the right page.

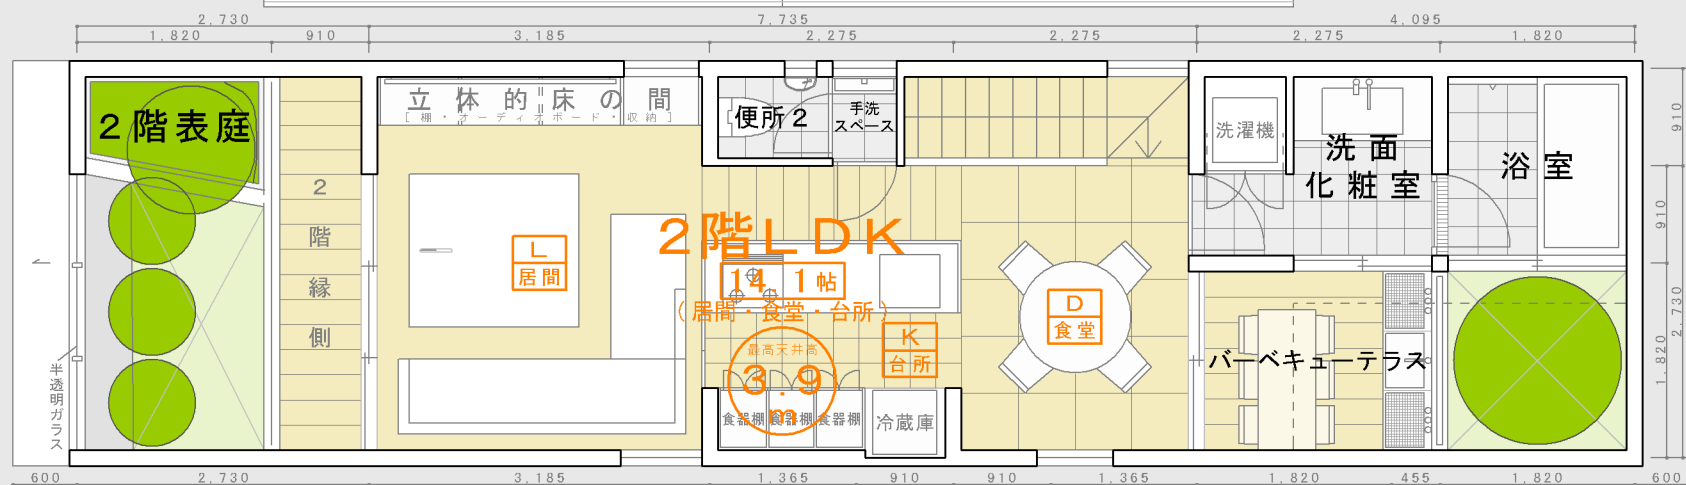

単位:mm

自転車・バイク置場

1階表庭

縁側 (物干し・給排水)

玄関

下足入

主寝室 5.0 帖 (夫婦の寝室)

ウォークインクローゼット

便所1

廊下

収納

寝室1 5.2 帖 (子供部屋1)

移動式収納

寝室2 4.5 帖 (子供部屋2)

縁側

1階裏庭

本棚 本棚 本棚

14.560  
8間

15.760

### 1 階平面図

单位:mm

|   |   |   |       |
|---|---|---|-------|
| 0 | 1 | 2 | 3.79m |
|---|---|---|-------|